




- \* INSTALLATION IS REQUIRED BY OTHERS.
- \* ALL EDGES TO HAVE 1/4" RADIUS MIN.
- \* MANUFACTURING TOLERANCE  $\pm 1/4"$ .
- \* PRODUCT: QS-CAL4830P
- \* QUANTITY:
- \* CONCRETE COLOR:
- \* CONCRETE TEXTURE:
- \* SEALER: STANDARD GLOSS SEALER
- \* STD. 2"DIA. DRAIN HOLE
- \* STD. COLOR & TEXTURE OPTIONS

APROX. WT. 1,900 Lbs.  
 (CUSTOMER TO OFFLOAD IF OVER 8000 Lbs.)


Authorized Signature                      Date  
 By signing above or stamping this drawing "approved" or  
 "no exception taken" authorization is given to Quick Crete  
 to produce this drawing as shown within a 1/4" tolerance.

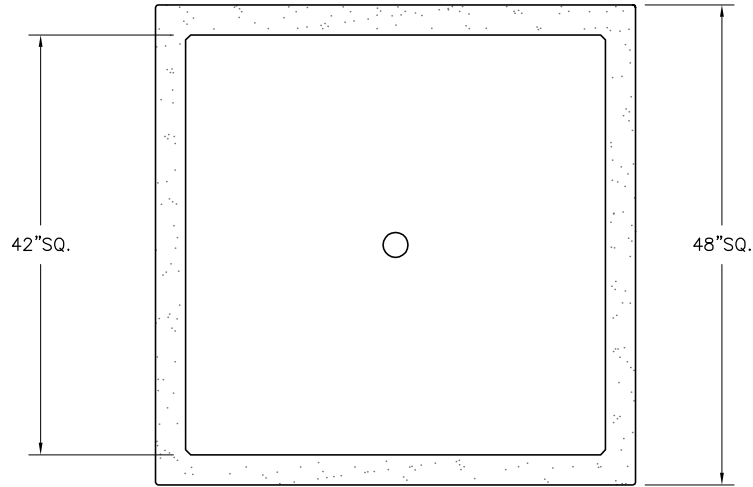

PLAN VIEW

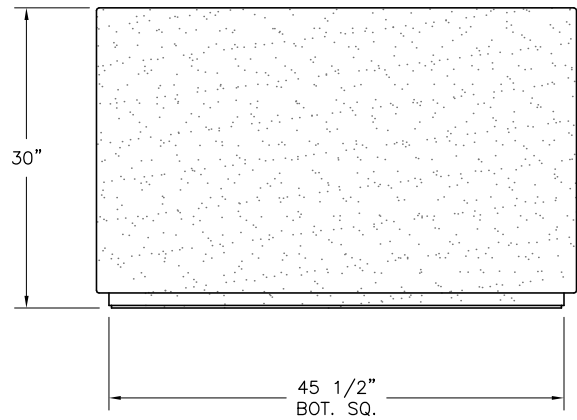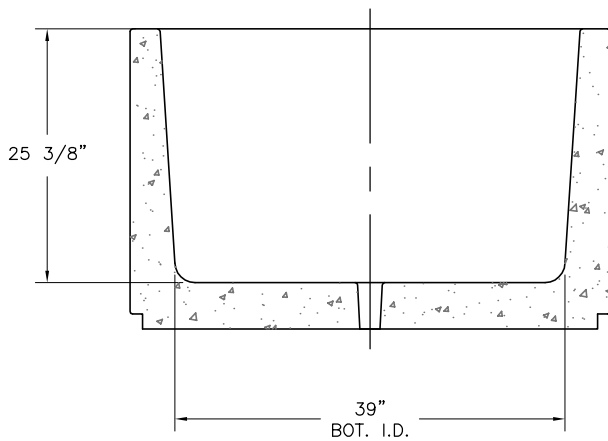

ELEVATION VIEW

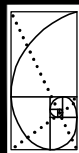

**QUICK CRETE**  
**PRODUCTS CORP.**  
**731 PARKRIDGE AVE.**  
**P.O. BOX 639**  
**NORCO, CA 92860**  
**(951) 737-6240 FAX (951) 737-7032**  
**WWW.QUICKCRETE.COM**

PLAN TYPE:  
 PRODUCT:  
 PROJECT NAME:

CONSTRUCTION PLAN  
 CALIFORNIA PLANTER (QS-CAL4830P)

DATE:  
 8/06/99  
 SCALE:  
 5/8" = 1'

FILE NO.  
 QSCAL4830  
 DRAWN BY:  
 R.M.

SHEET  
 1  
 OF  
 1