



- * INSTALLATION IS REQUIRED BY OTHERS.
- * ALL EDGES TO HAVE 1/4" RADIUS MIN.
- * MANUFACTURING TOLERANCE ±1/4".
- * PRODUCT: QSPS120"L. x 24"HT. x 25"
- * QUANTITY: _____
- * CONCRETE COLOR: _____
- * CONCRETE TEXTURE: _____
- * SEALER: STANDARD GLOSS SEALER
- * STD. COLOR & TEXTURE OPTIONS.

APPROX. WT. 2,300 Lbs.
(CUSTOMER TO OFFLOAD IF OVER 8000 Lbs.)


Authorized Signature _____ Date _____
By signing above or stamping this drawing "approved" or "no exception taken" authorization is given to Quick Crete to produce this drawing as shown within a 1/4" tolerance.

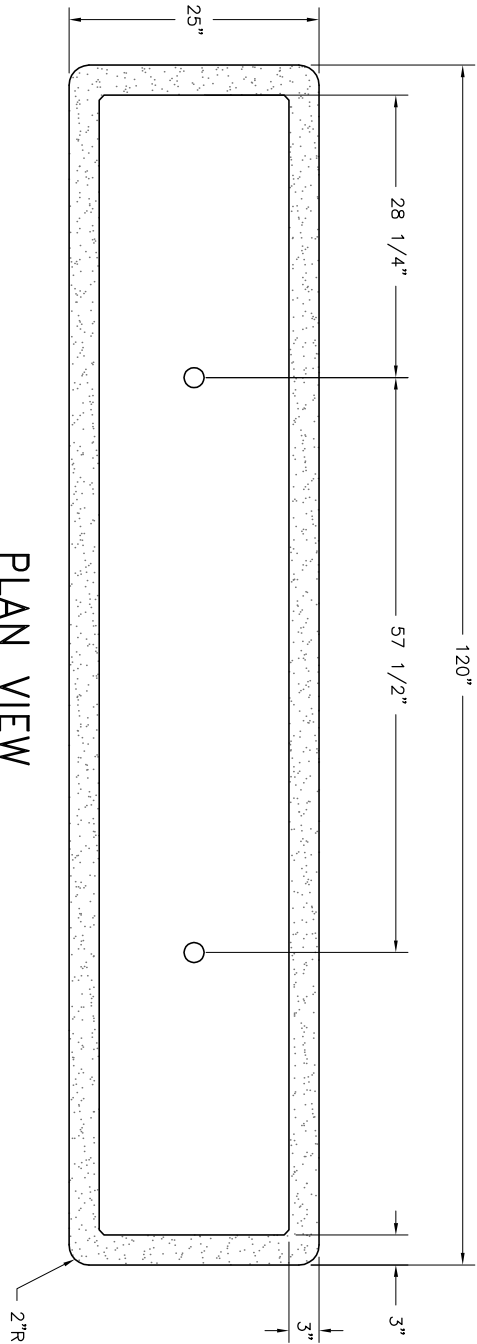


PLAN VIEW

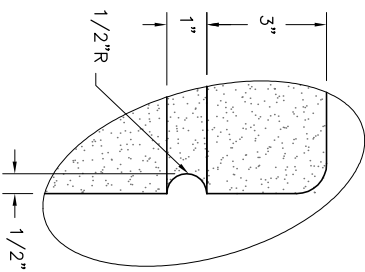


DETAIL "A"
(N.T.S.)

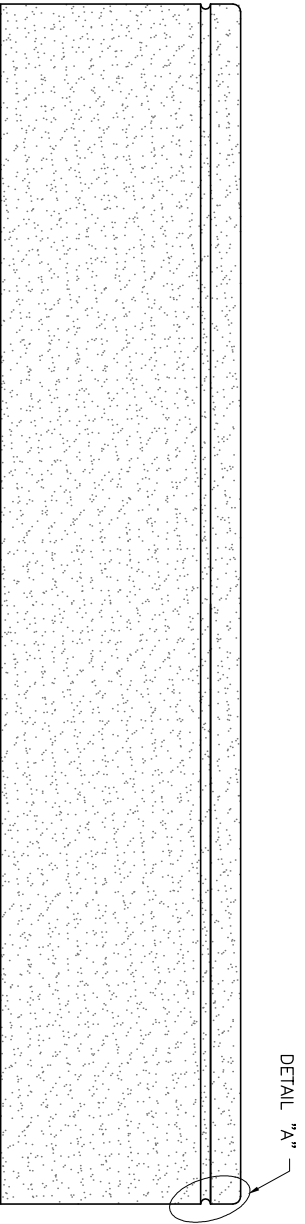

ELEVATION VIEW

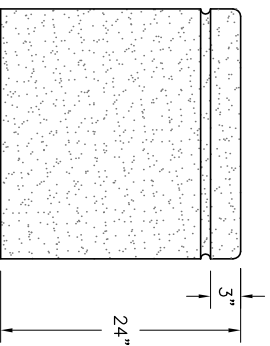

SIDE VIEW

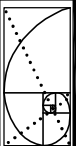

QUICK CRETE
PRODUCTS CORP.
731 PARKRIDGE AVE.
P.O. Box 639
NORCO, CA 92860
(951) 737-6240 FAX (951) 737-7032
WWW.QUICKCRETE.COM

PLAN TYPE:	CONSTRUCTION PLAN	DATE:	3/14/03	FILE NO.	PS2512024P	SHEET	1
PRODUCT:	PALM SERIES PLANTER (QS-PS2512024P)	SCALE:	5/8" = 1'	DRAWN BY:	O.C.	OF	1
PROJECT NAME:							