



- * INSTALLATION IS REQUIRED BY OTHERS.
- * ALL EDGES TO HAVE 1/4" RADIUS MIN.
- * MANUFACTURING TOLERANCE $\pm 1/4"$.
- * PRODUCT: QS-PS2512P
- * QUANTITY: _____
- * CONCRETE COLOR: _____
- * CONCRETE TEXTURE: _____
- * SEALER: STANDARD GLOSS SEALER
- * STD. 2"DIA. DRAIN HOLE
- * STD. COLOR & TEXTURE OPTIONS

APROX. WT. 360 Lbs.
 (CUSTOMER TO OFFLOAD IF OVER 8000 Lbs.)

Authorized Signature _____ Date _____
 By signing above or stamping this drawing "approved" or
 "no exception taken" authorization is given to Quick Crete
 to produce this drawing as shown within a 1/4" tolerance.

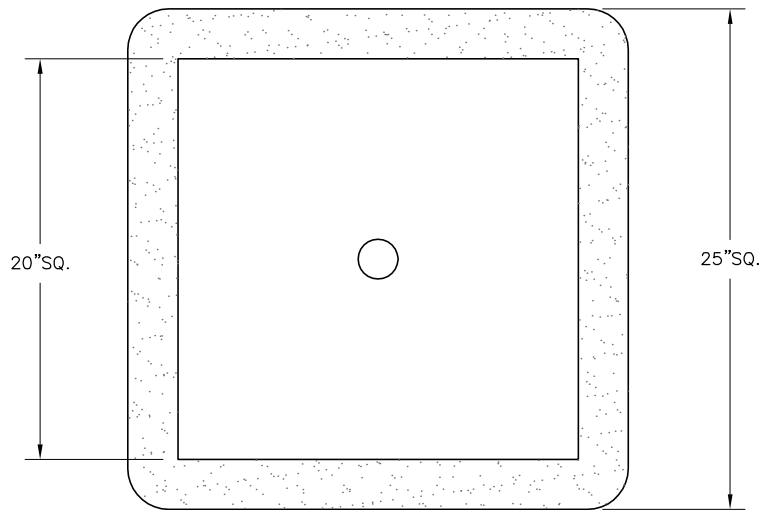


PLAN VIEW

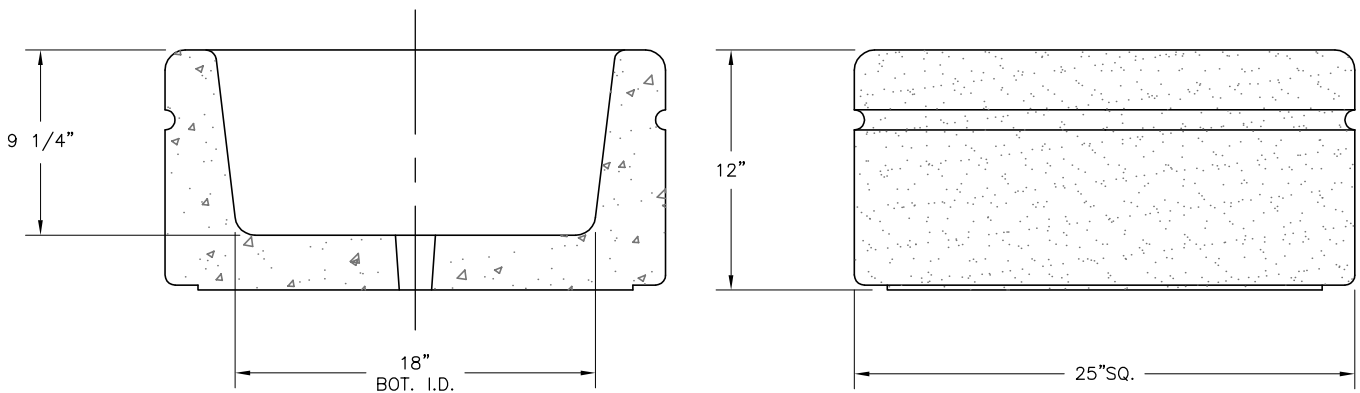

SECTION VIEW

ELEVATION VIEW

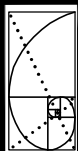

QUICK CRETE
 PRODUCTS CORP.
 731 PARKRIDGE AVE.
 P.O. BOX 639
 NORCO, CA 92860
 (951) 737-6240 FAX (951) 737-7032
 WWW.QUICKCRETE.COM

| | |
|---------------|----------------------------------|
| PLAN TYPE: | CONSTRUCTION PLAN |
| PRODUCT: | PALM SERIES PLANTER (QS-PS2512P) |
| PROJECT NAME: | |

| | |
|--------|-------------|
| DATE: | 10/18/01 |
| SCALE: | 1 1/4" = 1' |

| | |
|-----------|---------|
| FILE NO. | PS2512P |
| DRAWN BY: | J.U. |

| | |
|-------|---|
| SHEET | 1 |
| OF | 1 |